

POSSIBLE MOSAIC
LOCATION 2


RESTROOM
UNIT
N.I.C.

TR


4' DIA. MEDALLION
POSSIBLE MOSAIC
LOCATION 1

12'-0"

2'-2"

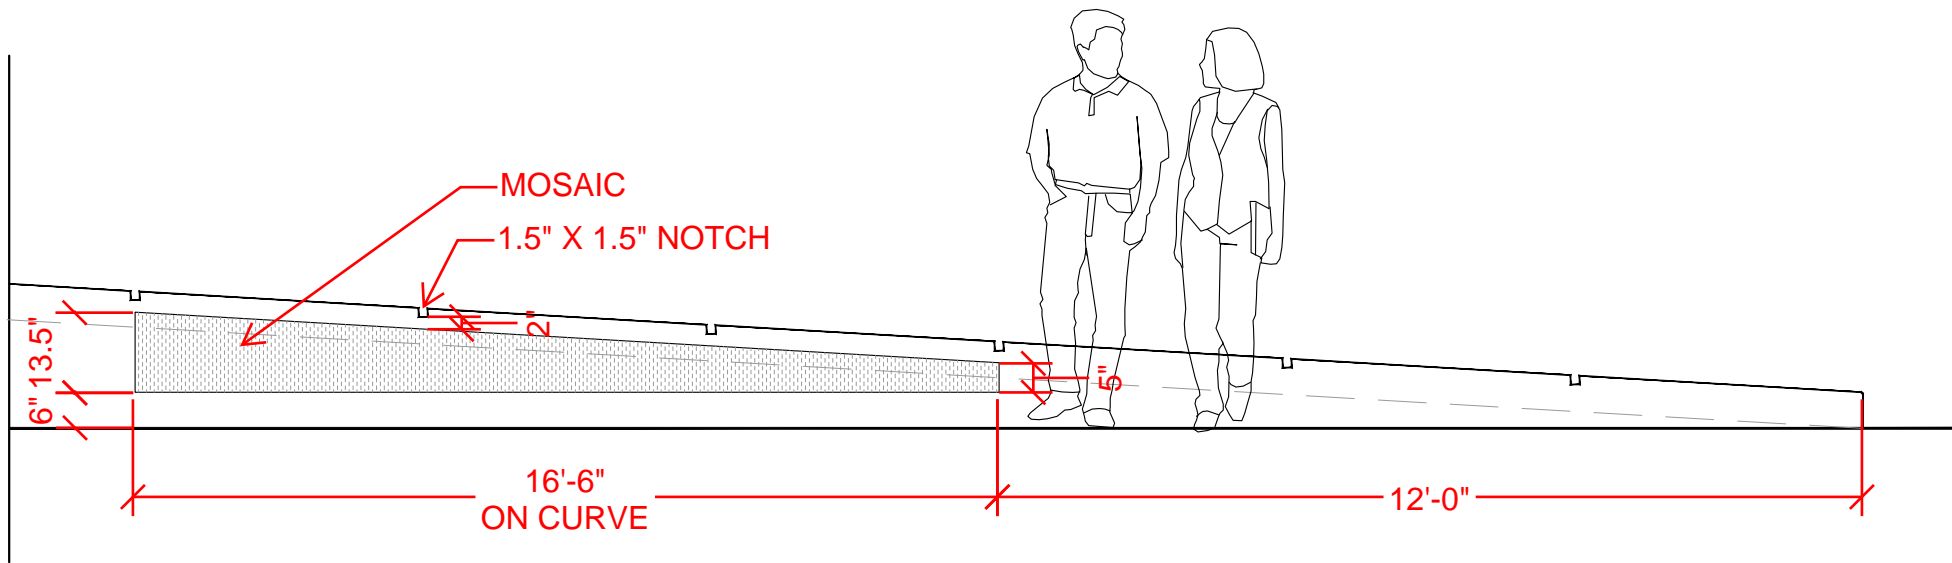

LOCATION 1

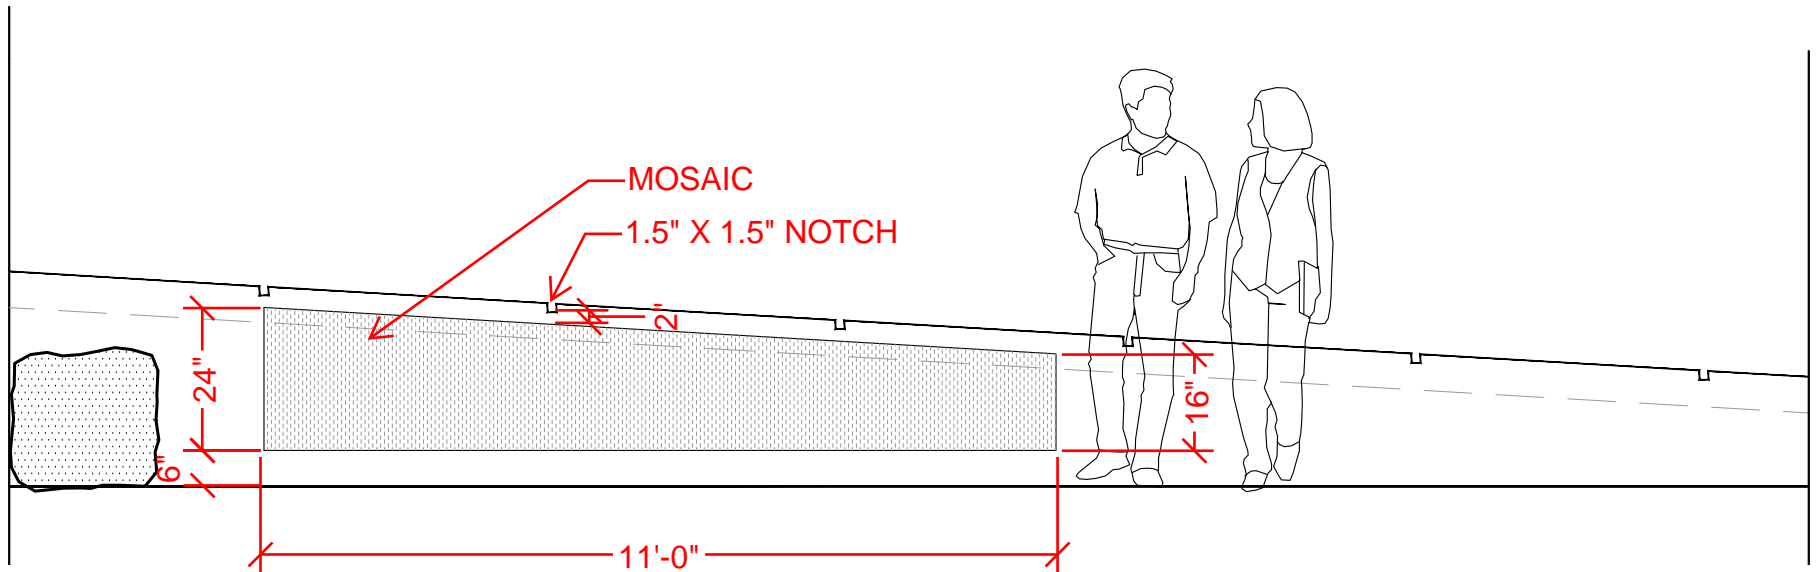

LOCATION 2